


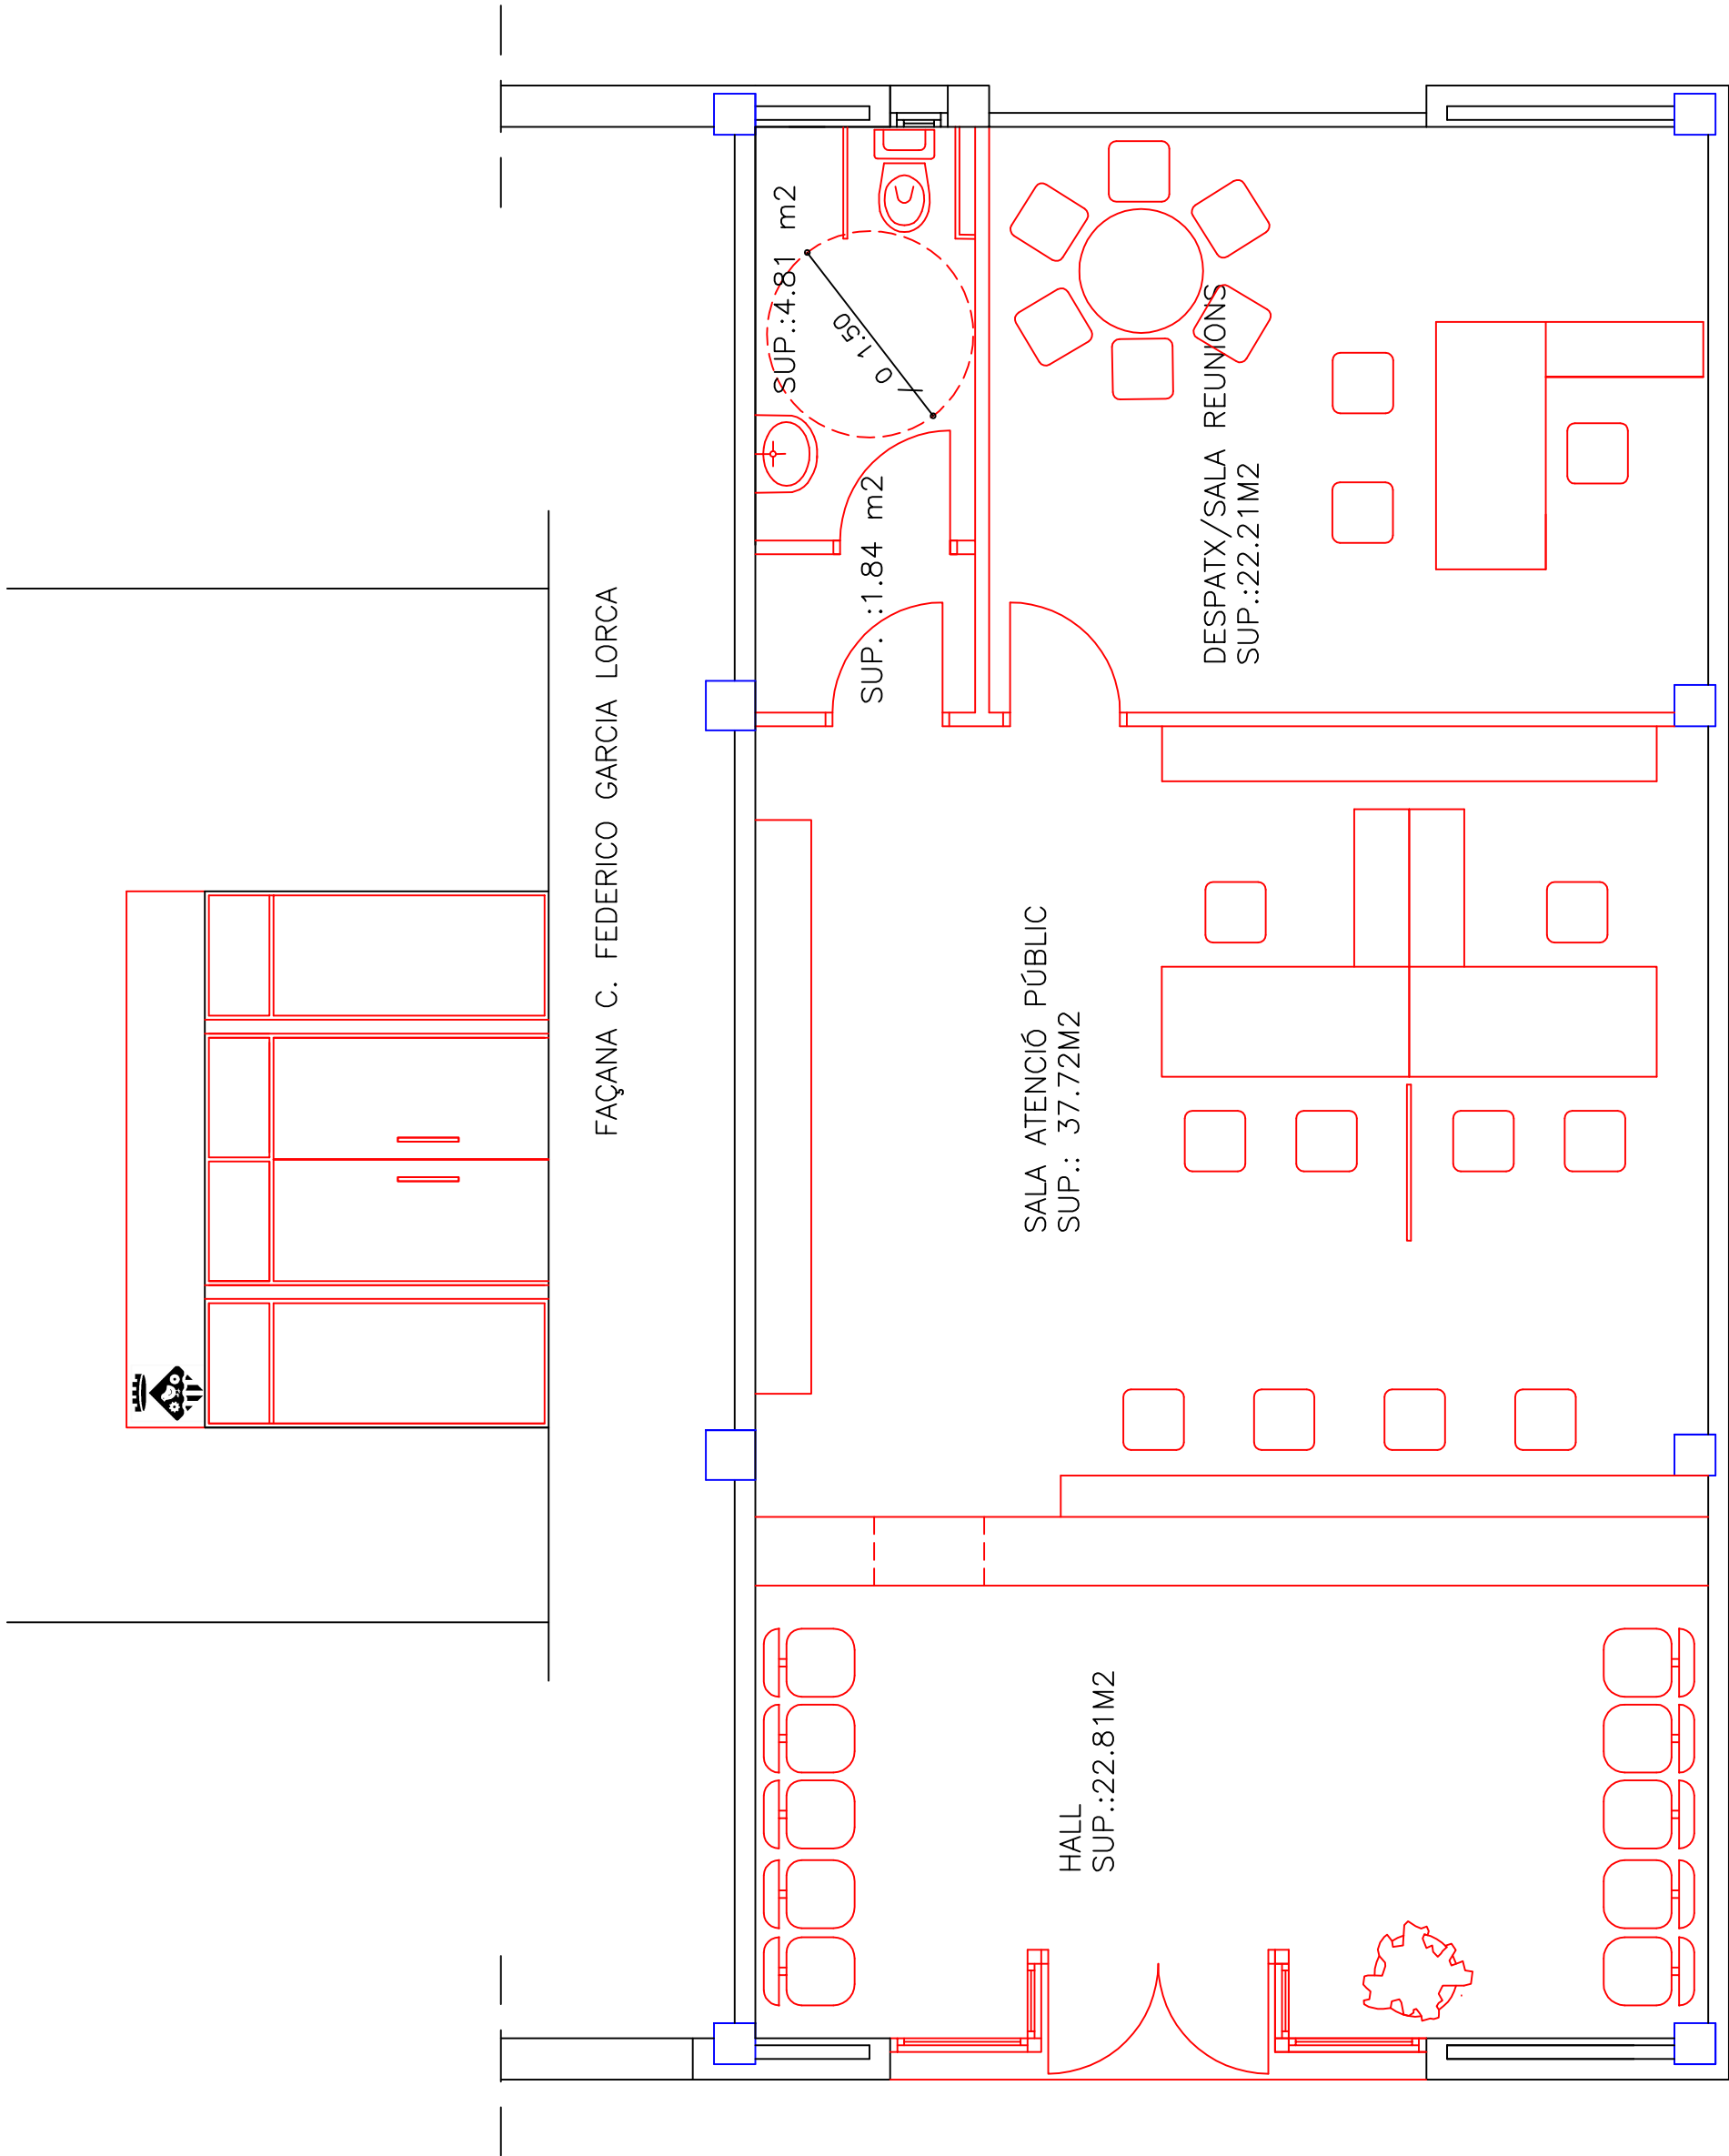

C. FEDERICO GARCIA LORCA 13-15

